


BERNARDSTON

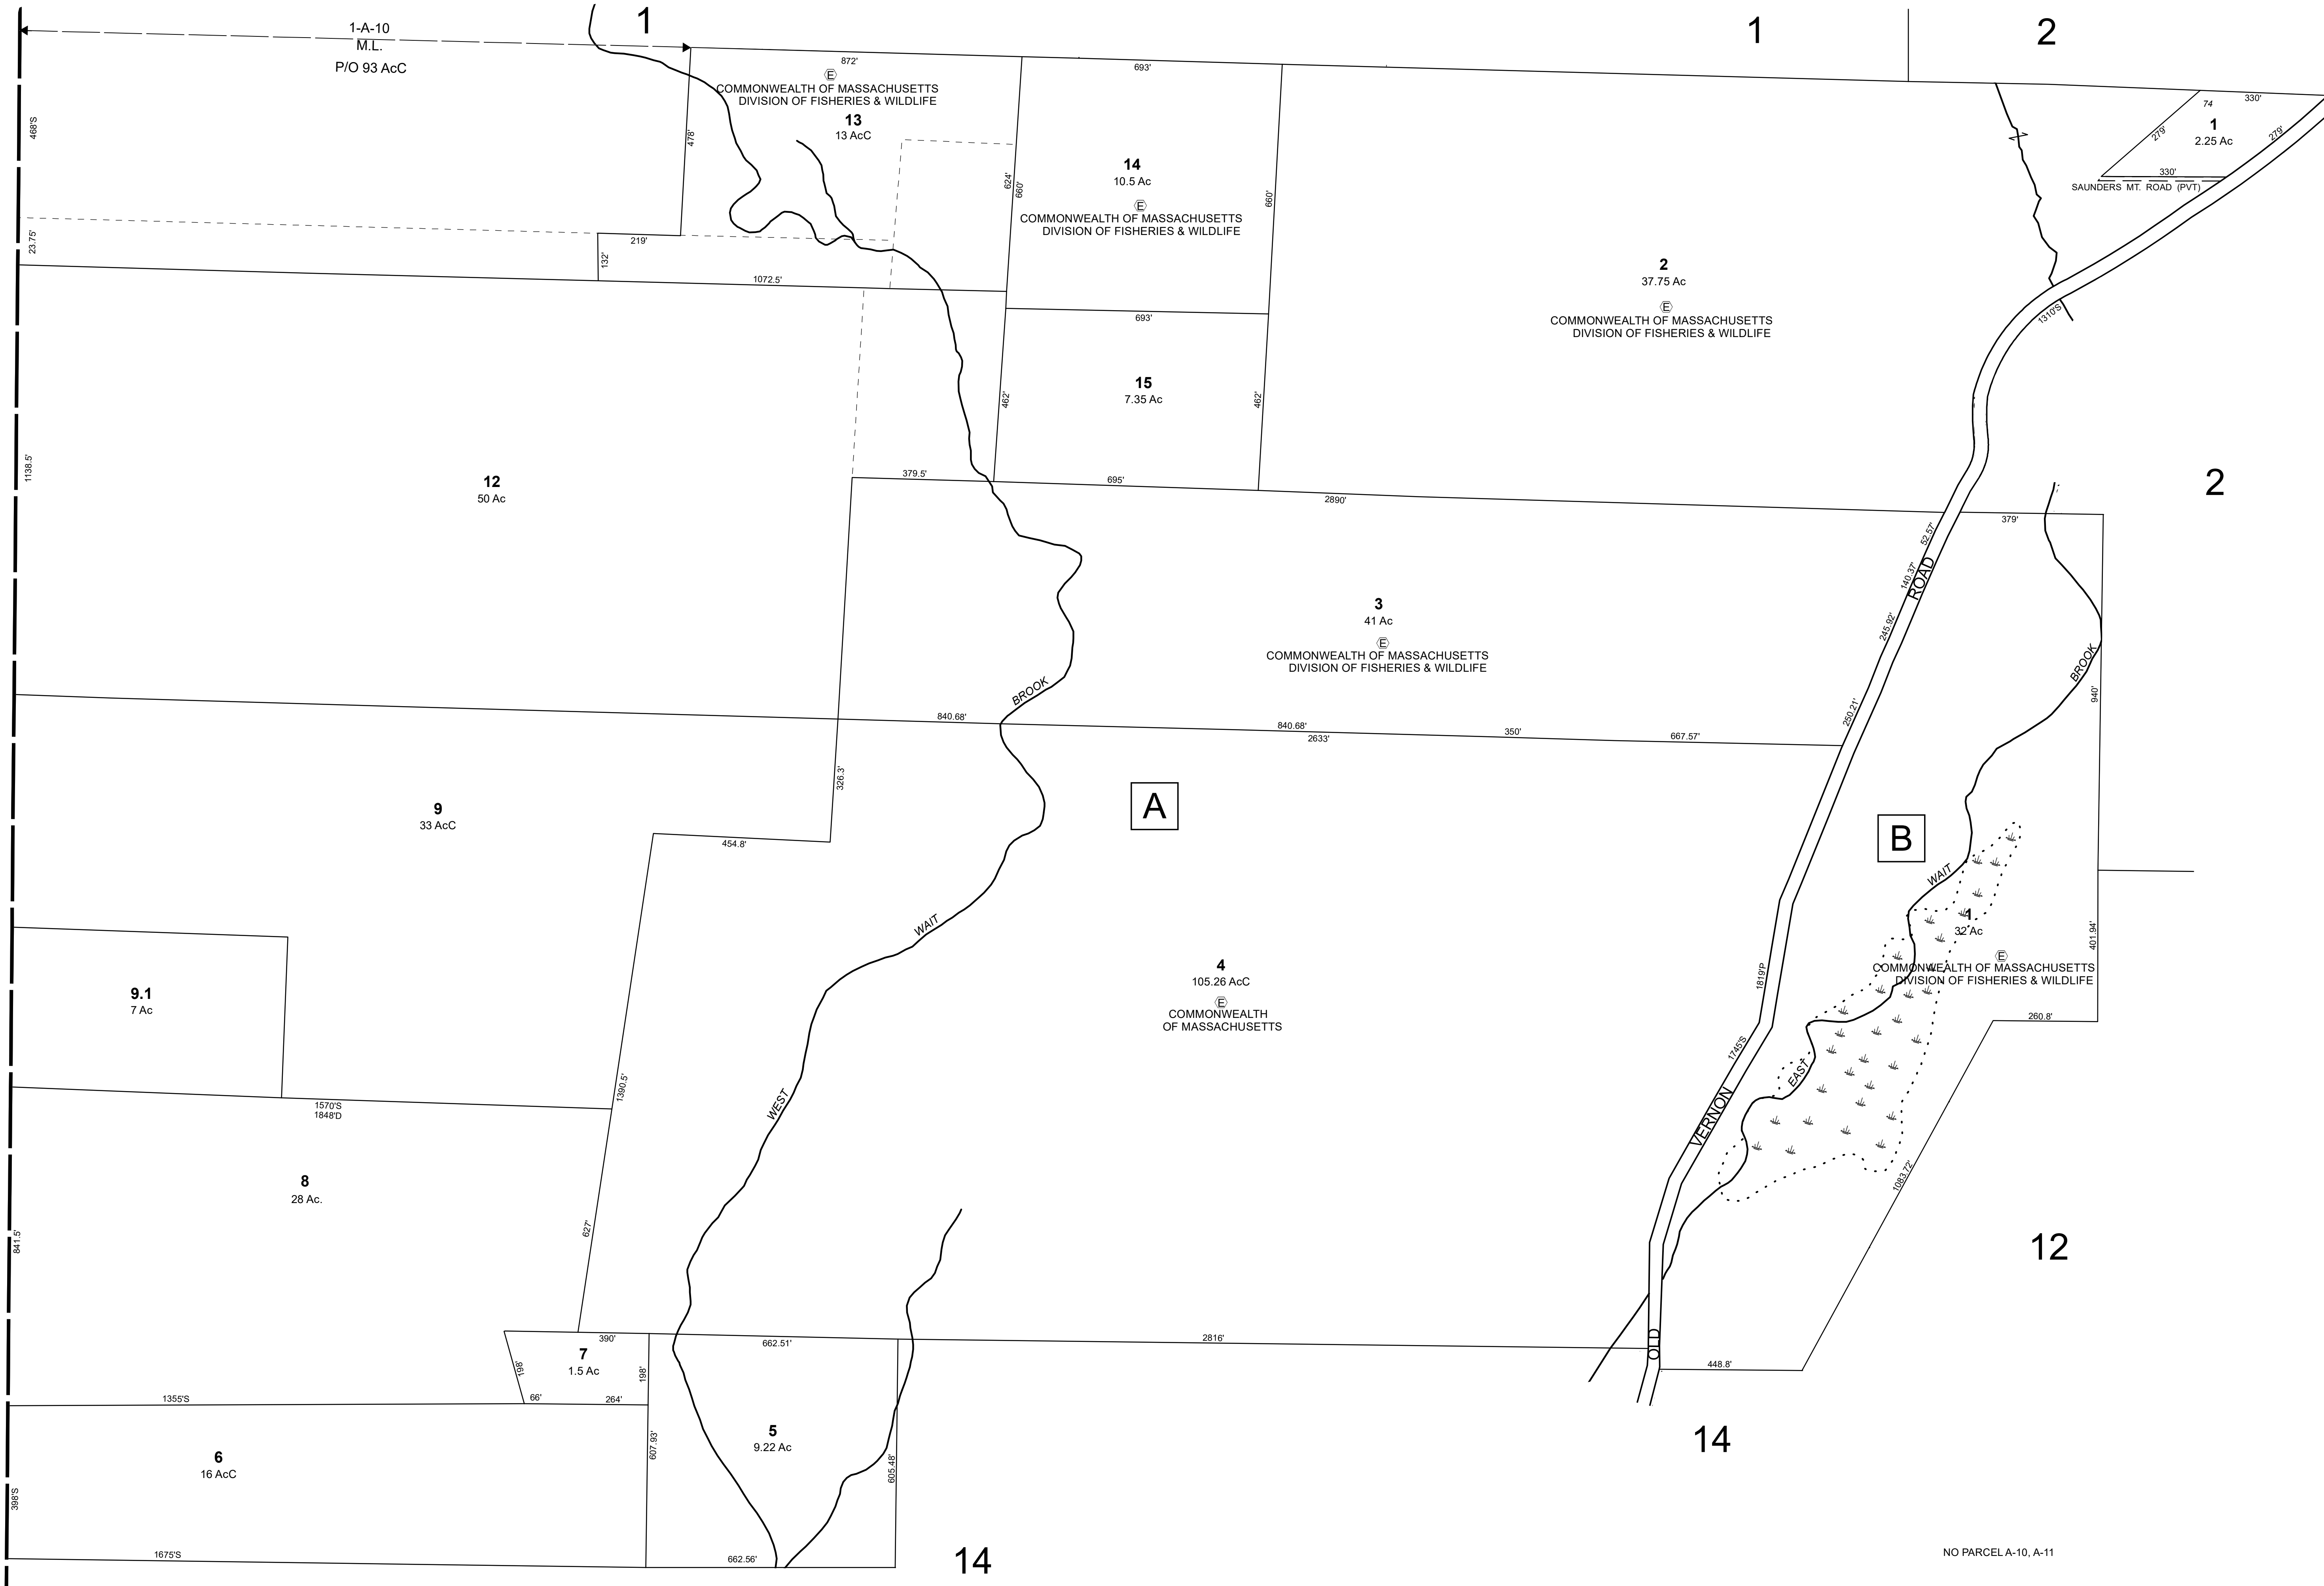

THIS MAP IS FOR ASSESSMENT PURPOSES. IT IS NOT VALID FOR LEGAL DESCRIPTION OR CONVEYANCE.

THE HORIZONTAL DATUM IS THE MASSACHUSETTS STATE PLANE COORDINATE SYSTEM, NAD 83.

ORIGINAL PROPERTY MAPS WERE PREPARED USING PHOTOGRAMMETRIC METHODS BY GENERAL MAPPING, INC. COMPLETION DATE: 5/4/1973
AERIAL PHOTOGRAPHY DATE: 4/29/1972

REVISED AND REPRINTED BY

CAI Technologies
Precision Mapping, Geospatial Solutions.

11 Pleasant Street, Littleton, NH 03561
800.322.4540 - www.cai-tech.com

LEGEND

AREA SURVEYED Ac
AREA CALCULATED AcC
RECORD DIMENSION 100'
SCALED DIMENSION 100'
BLOCK NUMBER [A]
MATCH LINE [M.L.]
WATER [W.]

EXEMPT PROPERTY (E)
SUBDIVISION LOT NO. (2)
BUILDING [B]
RIGHT OF WAY/ACCESS [R.O.W.]
TRACT LINES [T.L.]
WETLANDS [W.]

SCALE: 1" = 200'

FEET
200 100 0 200 400 600
50 25 0 50 100 150
METERS

REVISED TO: JANUARY 1, 2022

PROPERTY MAPS

NORTHFIELD

MASSACHUSETTS

INDEX DIAGRAM

MAP NO.

13